


DRAWING NOTES

- NOTE A: REFER TO DRAWING A00 FOR WALL TYPE DETAILS
- NOTE B: REFER TO MECHANICAL ENGINEERS DRAWINGS FOR DETAILS OF A/C EQUIPMENT
- NOTE C: REFER TO ELECTRICAL ENGINEERS DRAWINGS FOR DETAILS OF ELECTRICAL FITTINGS AND EQUIPMENT
- NOTE D: REFER TO STAGE CONSULTANT DRAWINGS FOR DETAILS OF THE STAGE AND AUDITORIUM LIGHTING
- NOTE E: CONCRETE FILL PENETRATIONS WHERE SERVICES ARE PROVIDED. UNDERSIDE OF FILLED AREA TO BE FINISHED FLUSH WITH EXISTING SURFACE TO FORM CONTINUOUS PLANE. TOPSIDE TO BE FLAT AND EVEN AND SUITABLE FOR FLOOR FINISH.
- NOTE F: CONSTRUCTION OF ALL FOOD PREMISES AREAS (S121, S122, S123, S124, S125) TO COMPLY WITH AS 4674-2004 CONSTRUCTION AND FITOUT OF FOOD PREMISES, INCLUDING SEALING ALL JUNCTIONS AND CAVITIES

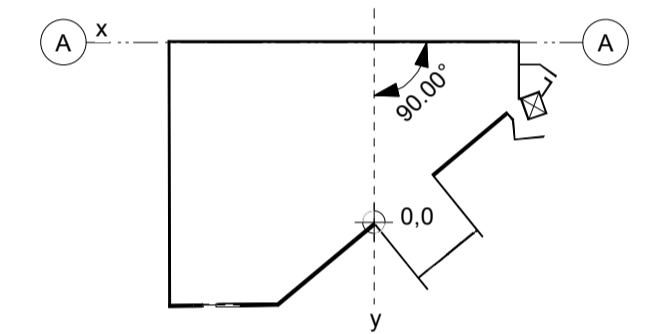

ISSUE NO	DESCRIPTION	DATE / CHECK
C	ISSUED FOR CONSTRUCTION 1. MPR2 upgraded	14.06.11
B	ISSUED FOR CONSTRUCTION	01.06.11
A	ISSUED FOR INFORMATION	5.12.10

brewster hjorth
 ARCHITECTS
 LEVEL 1, 85 COMMONWEALTH STREET
 SURRY HILLS NSW 2010
 TELEPHONE: 02 8231 7100 FACSIMILE: 02 8231 7101

PROJECT
**ITALIAN FORUM
 CULTURAL CENTRE
 Stage 2**

DRAWING TITLE
LEVEL 1 (PIAZZA) PLAN

SCALE 1:100@A1	DRAWING NUMBER 201309-10-DF03
PLOT DATE	A 01
DRAWN Laurie Mc	
CHECKED / AUTHORISED	ISSUE C

© Copyright of Brewster Hjorth Pty Limited. 2008.
 ACN 002 513 153. All rights reserved.
 Figured dimensions shall be taken in preference to scaling.
 The Contractor shall check all dimensions on site before commencing work.
 Brewster Hjorth Architects is a division of Brewster Hjorth Pty Limited.

